




DETAIL 9

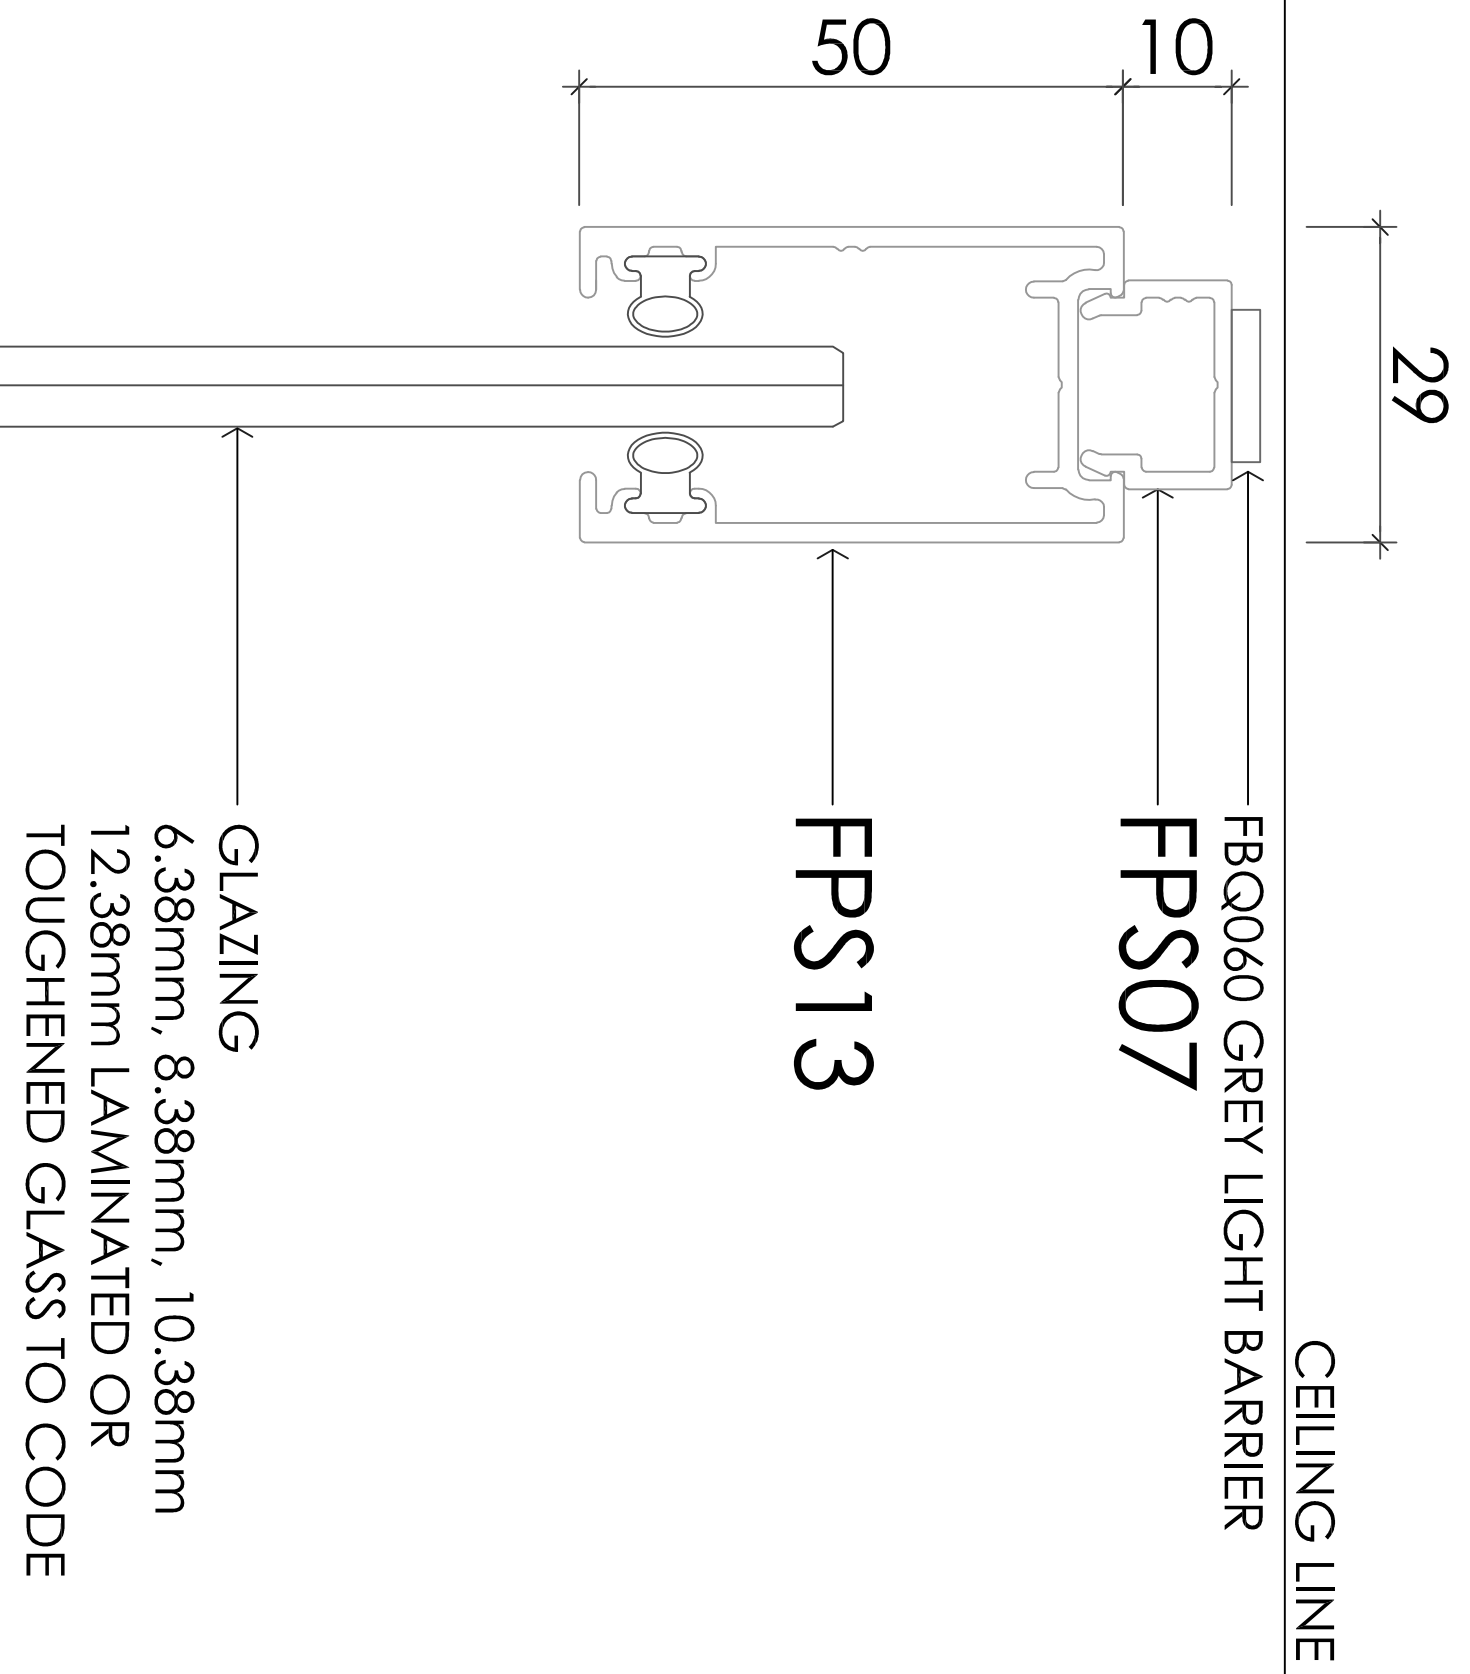

DETAIL 10

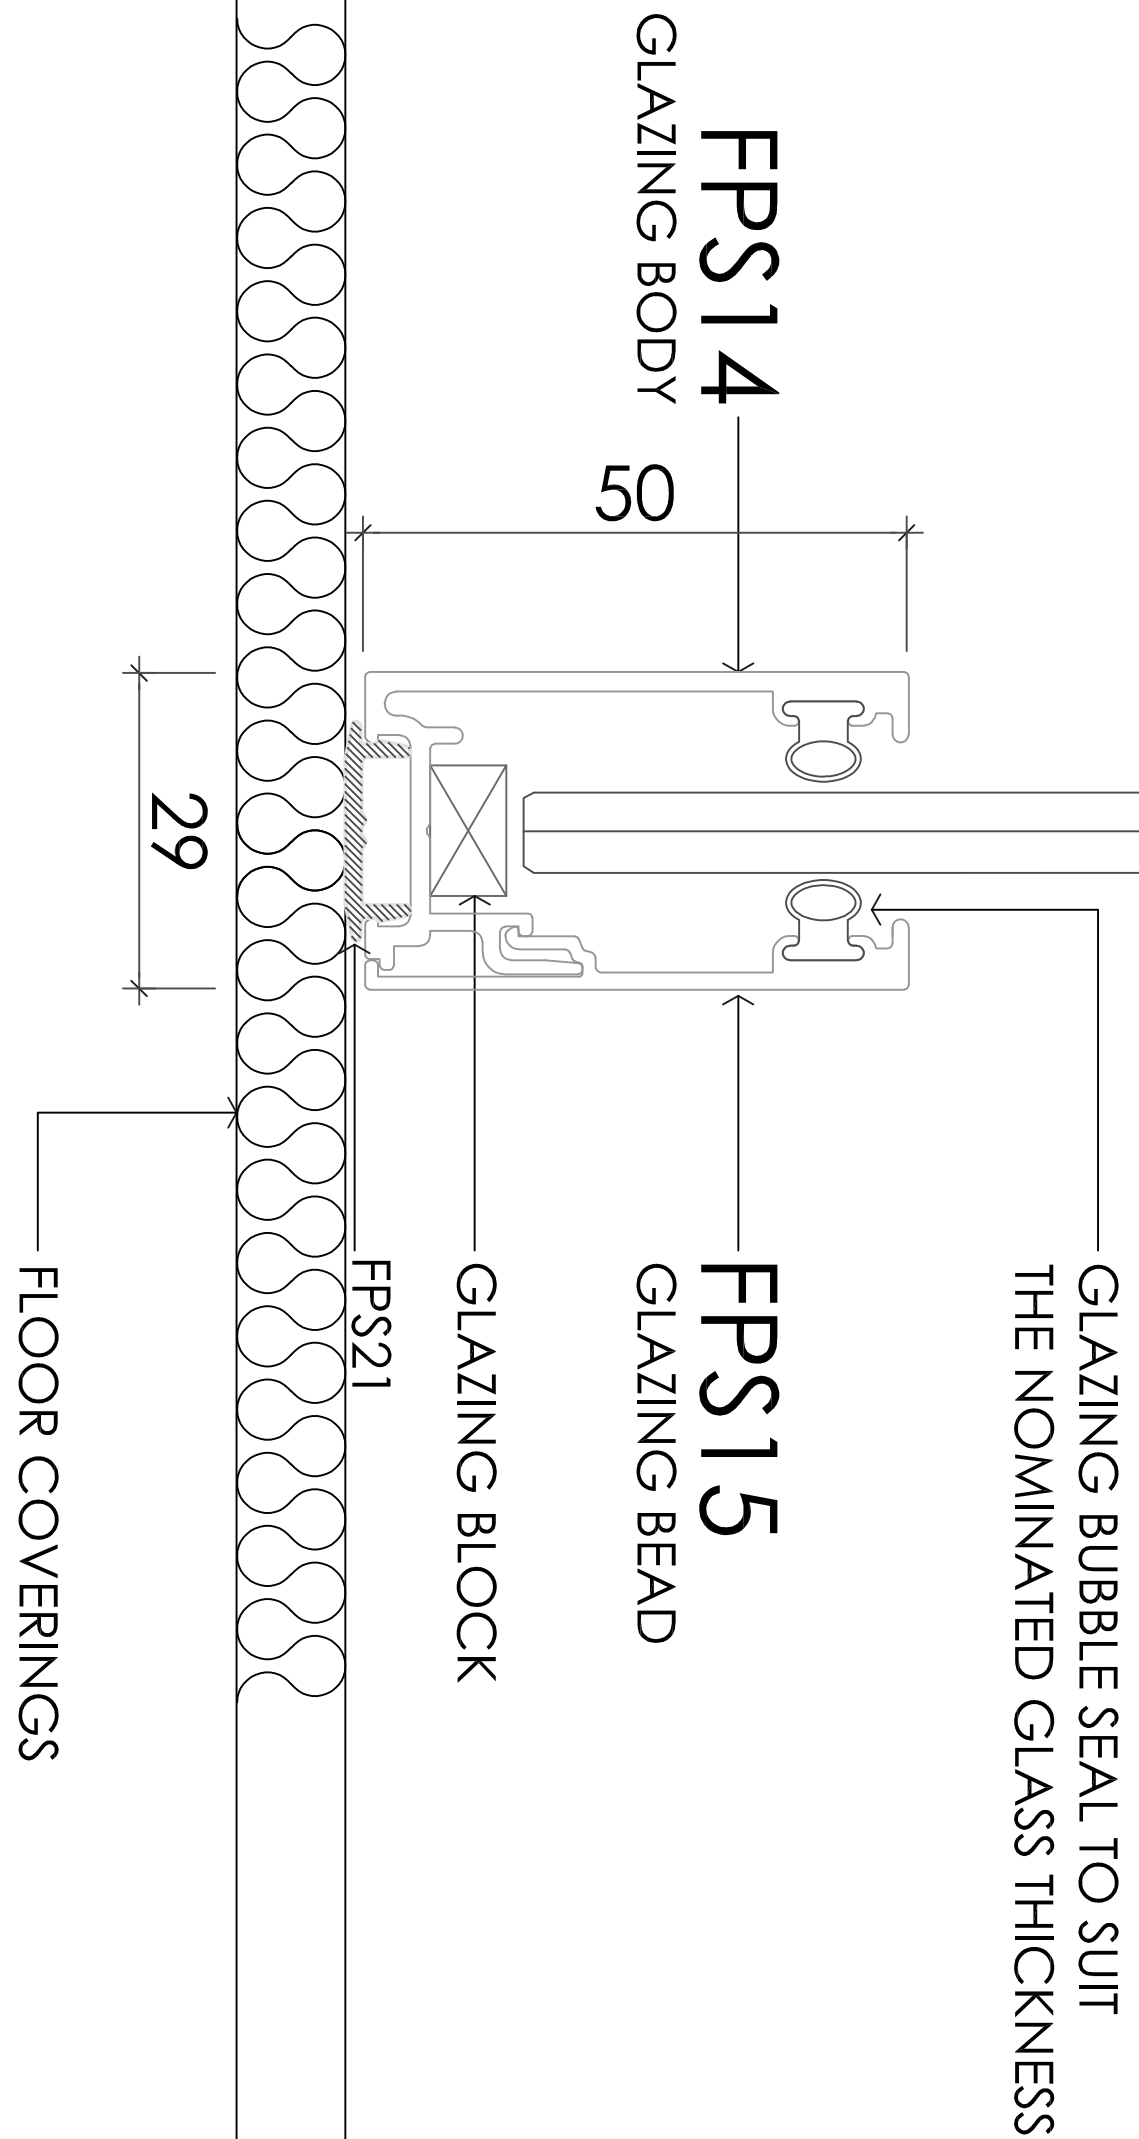

DETAIL 10A

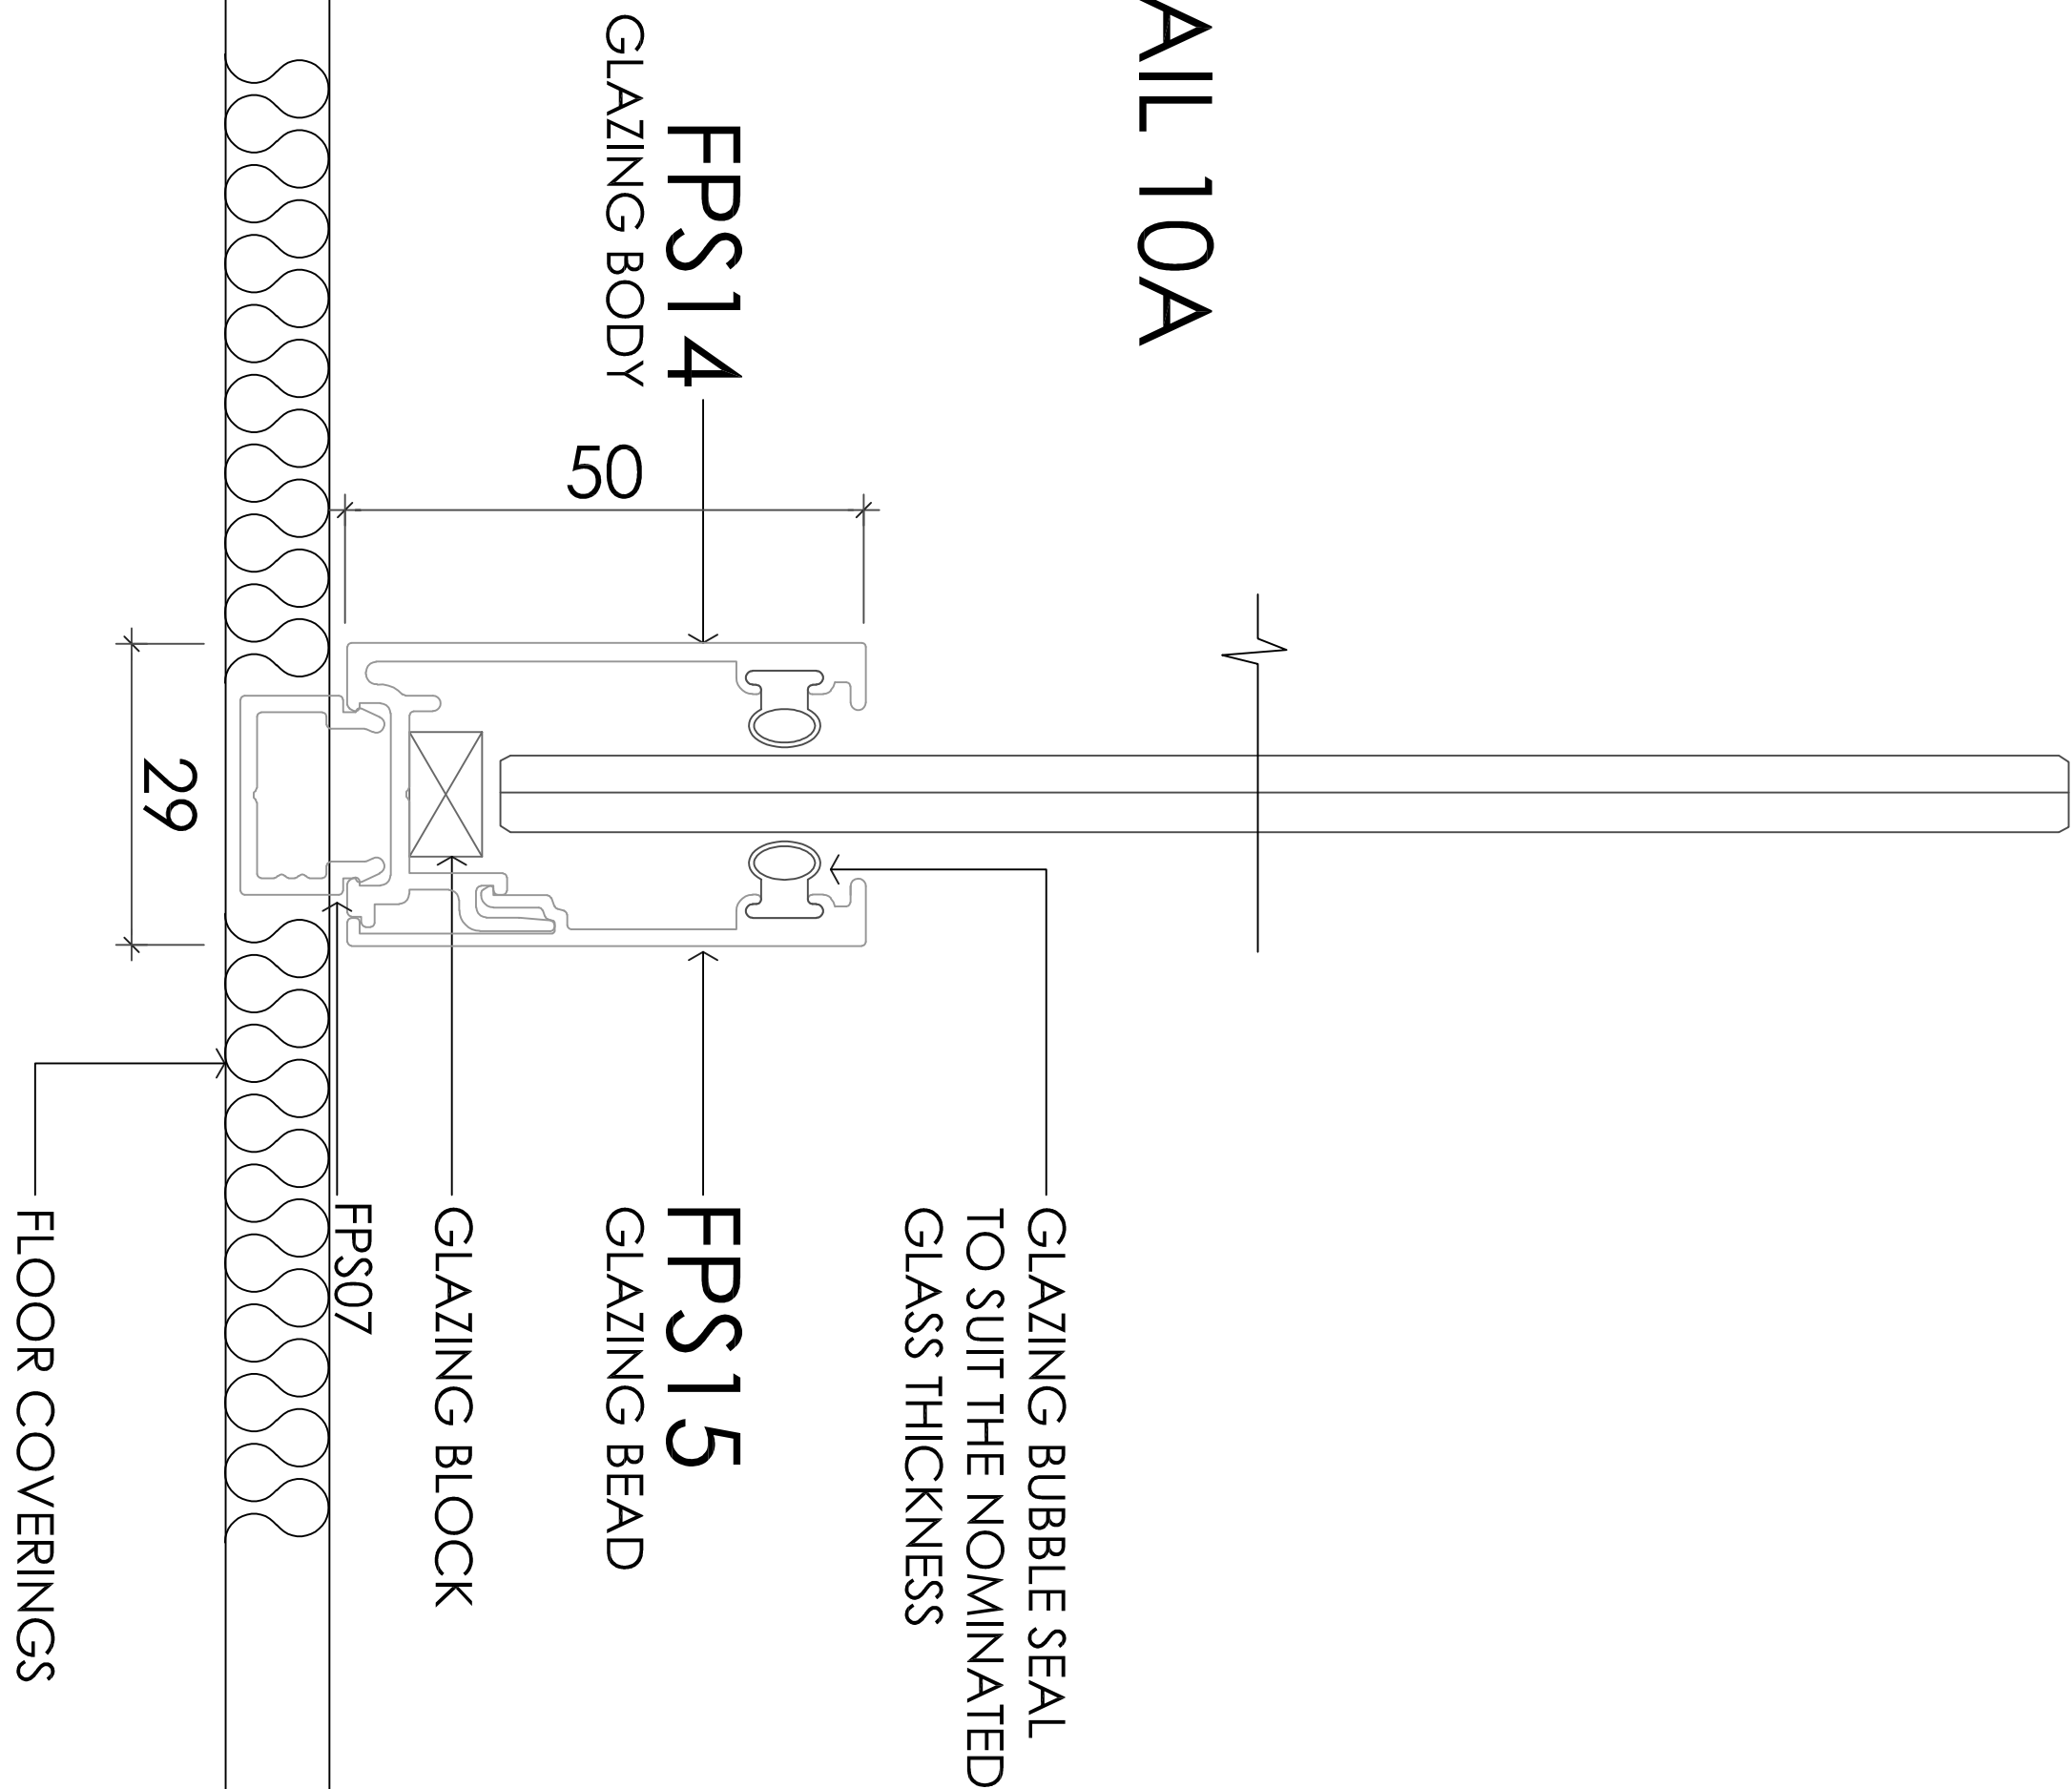

REV	REVISION DETAILS	DATE
A	DETAILS	09.10.12
B	DETAILS UPDATED	11.04.13
C	DETAILS UPDATED	22.04.13
D	DETAILS UPDATED	17.12.19

CLIENT:
Formula Interiors

ADDRESS:

DRAWING TITLE:
Detail 9, 10 & 10A
Neatwall Partition

PROJECT No: DRAWING No:
Detail 9, 10 & 10A

SCALE: ISSUE:
1:2@A4 D



Formula Interiors
Level 4, 27 Albert Avenue
Chatswood NSW 2067
Tel: +61 2 8440 2067
Fax: +61 2 8840 5811
www.formulainteriors.com.au

NOTE: DO NOT SCALE DIMENSIONS FROM DRAWINGS.
ALL SITE MEASUREMENTS AND SERVICES SHALL BE CHECKED
PRIOR TO THE COMMENCEMENT OF ANY WORKS.
THESE DRAWINGS AND DESIGN CONCEPTS REMAIN THE
PROPERTY OF FORMULA INTERIORS PTY LTD.

formula