



DETAIL 5

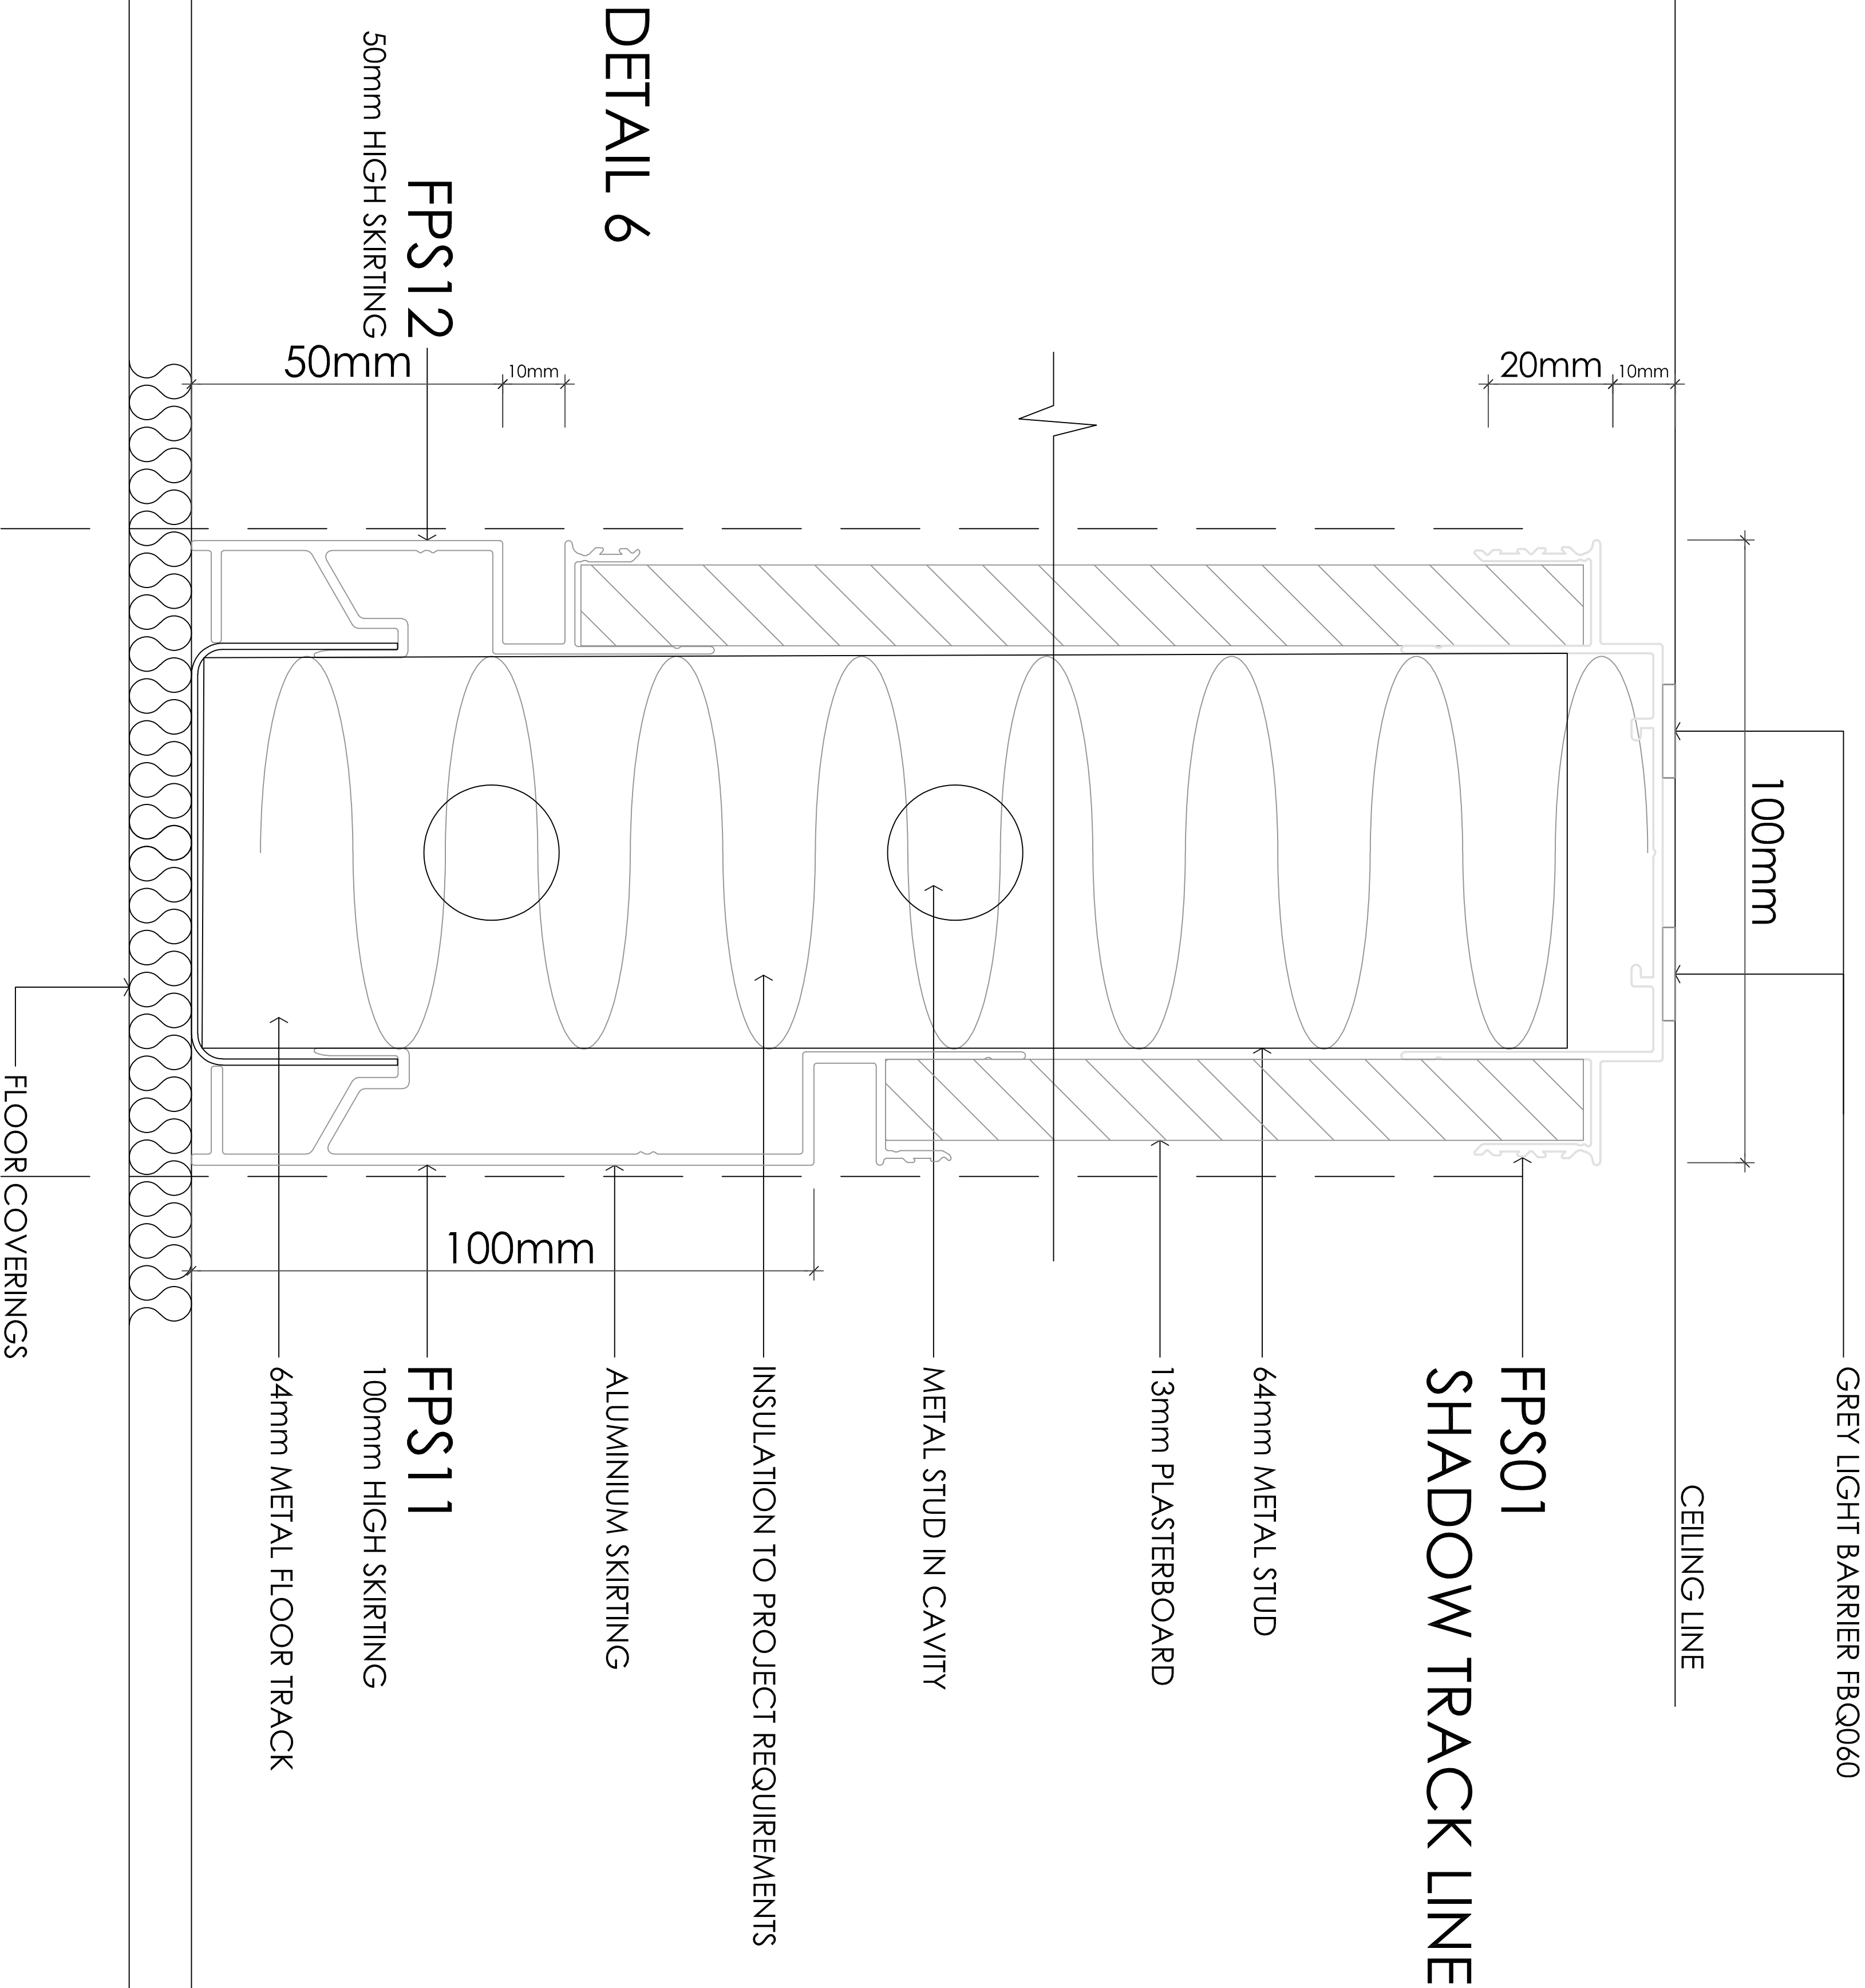

DETAIL 6

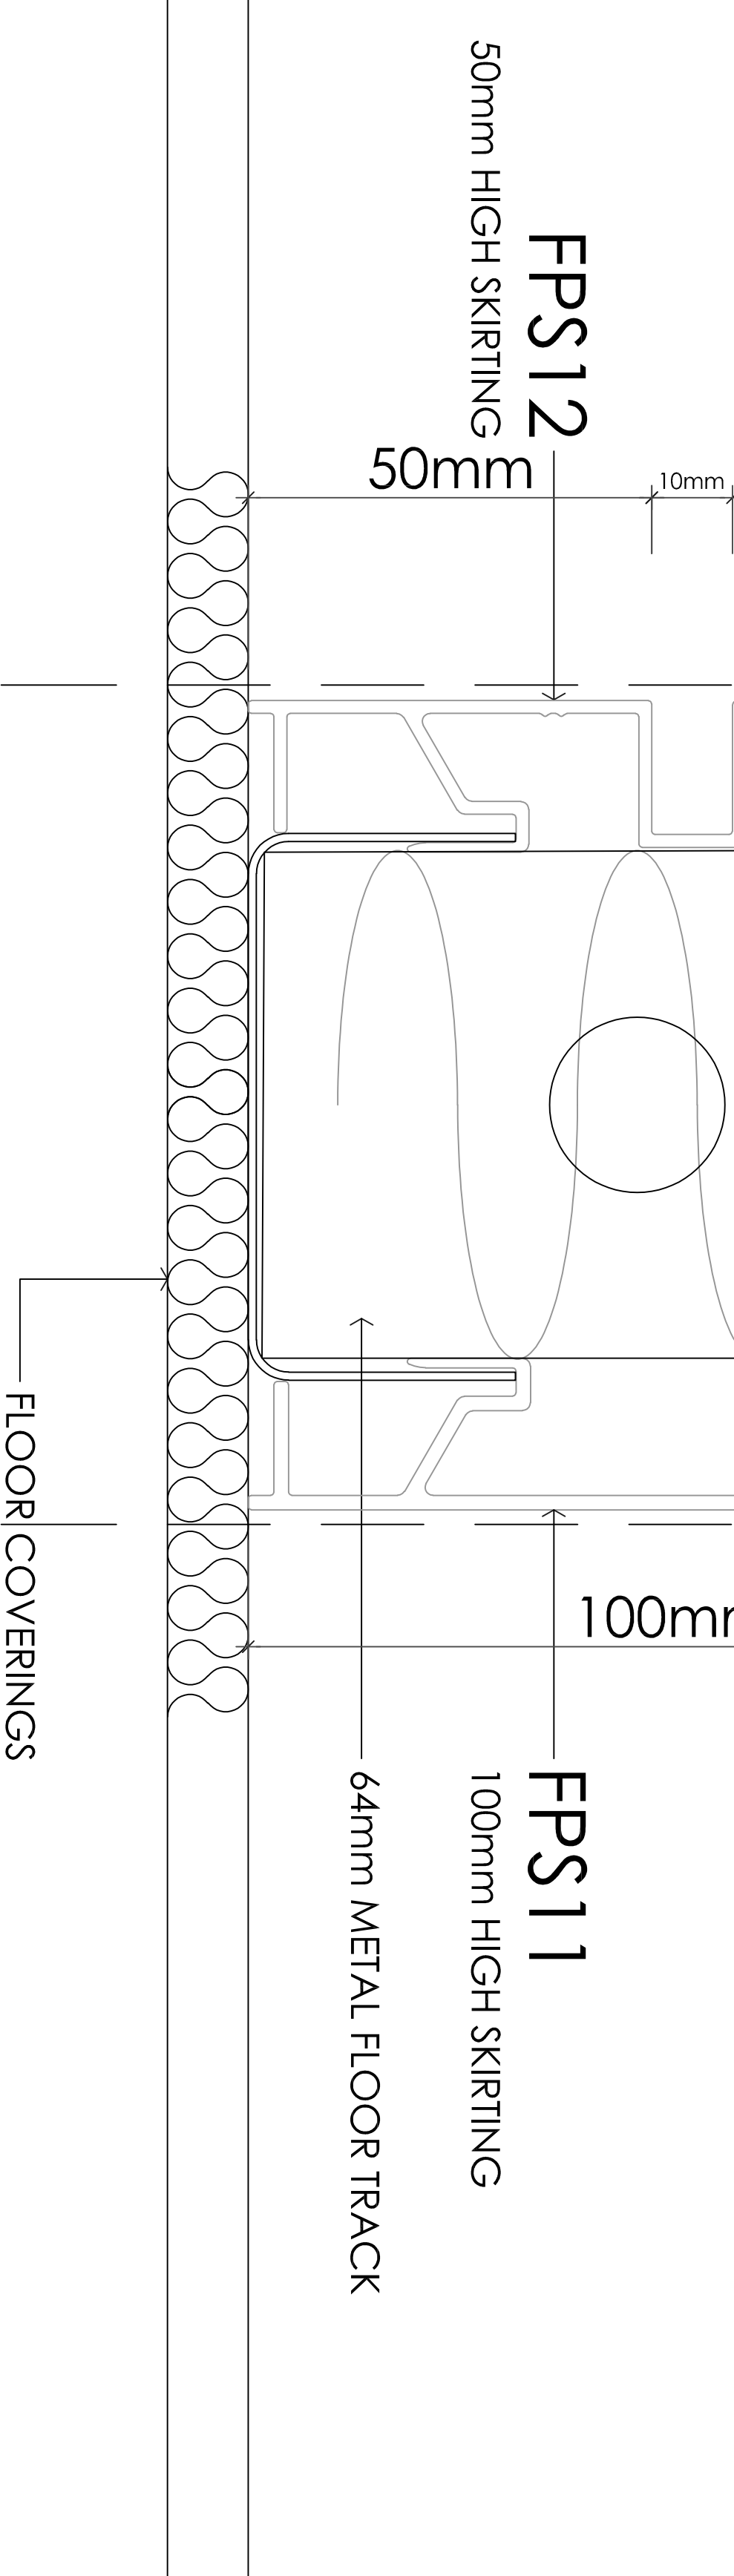

REV	REVISION DETAILS	DATE
A	DETAILS	09.10.12
B	DETAILS UPDATED	11.04.13
C	DETAILS UPDATED	24.04.13
D	DETAILS UPDATED	10.12.19

CLIENT:
Formula Interiors

ADDRESS:

DRAWING TITLE:
Detail 5 & 6
Neatwall Partition

PROJECT No: DRAWING No:
Detail 5 & 6

SCALE: ISSUE:
1:2@A4 D



Formula Interiors
Level 4, 27 Albert Avenue
Chatswood NSW 2067
Tel: +61 2 8440 2067
Fax: +61 2 8840 5811
www.formulainteriors.com.au

NOTE: DO NOT SCALE DIMENSIONS FROM DRAWINGS.
ALL SITE MEASUREMENTS AND SERVICES SHALL BE CHECKED
PRIOR TO THE COMMENCEMENT OF ANY WORKS.
THESE DRAWINGS AND DESIGN CONCEPTS REMAIN THE
PROPERTY OF FORMULA INTERIORS PTY LTD.

formula