


NOTE: TYPICAL DETAIL - 45MM ALUMINIUM/TIMBER
SLIDING DOOR - MINIMUM MEASUREMENTS TO
COMPLY WITH DDA CODE

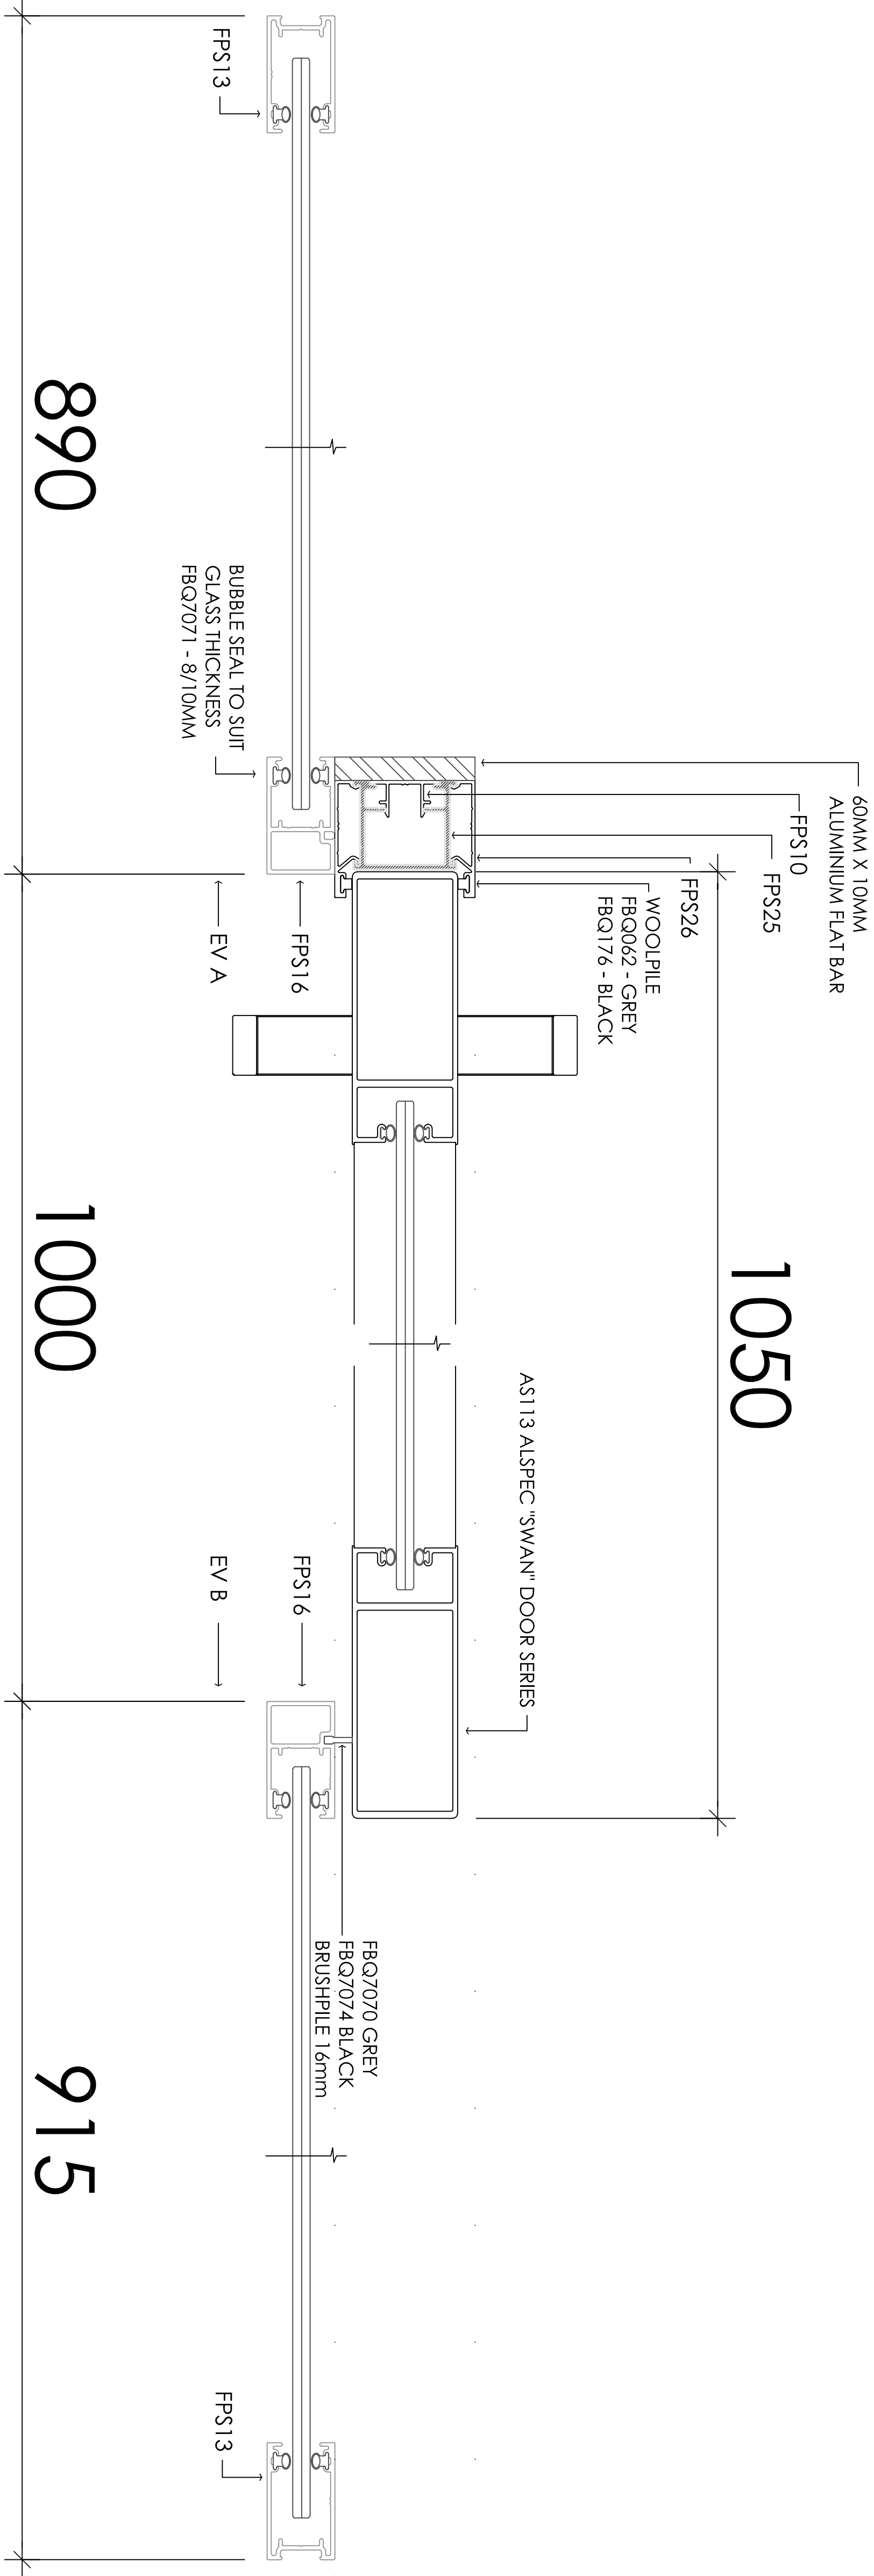

REV	REVISION DETAILS	DATE
A	DETAILS	24.02.16
B	UPDATED DETAILS	20.12.19

CLIENT:

Formula Interiors

ADDRESS:

DRAWING TITLE:

Detail 19, EV A & EV B
Neatwall Partition

PROJECT No:

DRAWING No:
Detail 19, EV A & EV B

SCALE:

1:2@A4

ISSUE:

B



Formula Interiors
Level 4, 27 Albert Avenue
Chatswood NSW 2067
Tel: +61 2 8440 2067
Fax: +61 2 8840 5811
www.formulainteriors.com.au

NOTE: DO NOT SCALE DIMENSIONS FROM DRAWINGS.
ALL SITE MEASUREMENTS AND SERVICES SHALL BE CHECKED
PRIOR TO THE COMMENCEMENT OF ANY WORKS.
THESE DRAWINGS AND DESIGN CONCEPTS REMAIN THE
PROPERTY OF FORMULA INTERIORS PTY LTD.

formula