


REV	REVISION DETAILS	DATE
A	DETAILS	09.10.12
B	DETAILS UPDATED	11.04.13
C	DETAILS UPDATED	22.04.13
D	DETAILS UPDATED	20.12.19

DETAIL 12

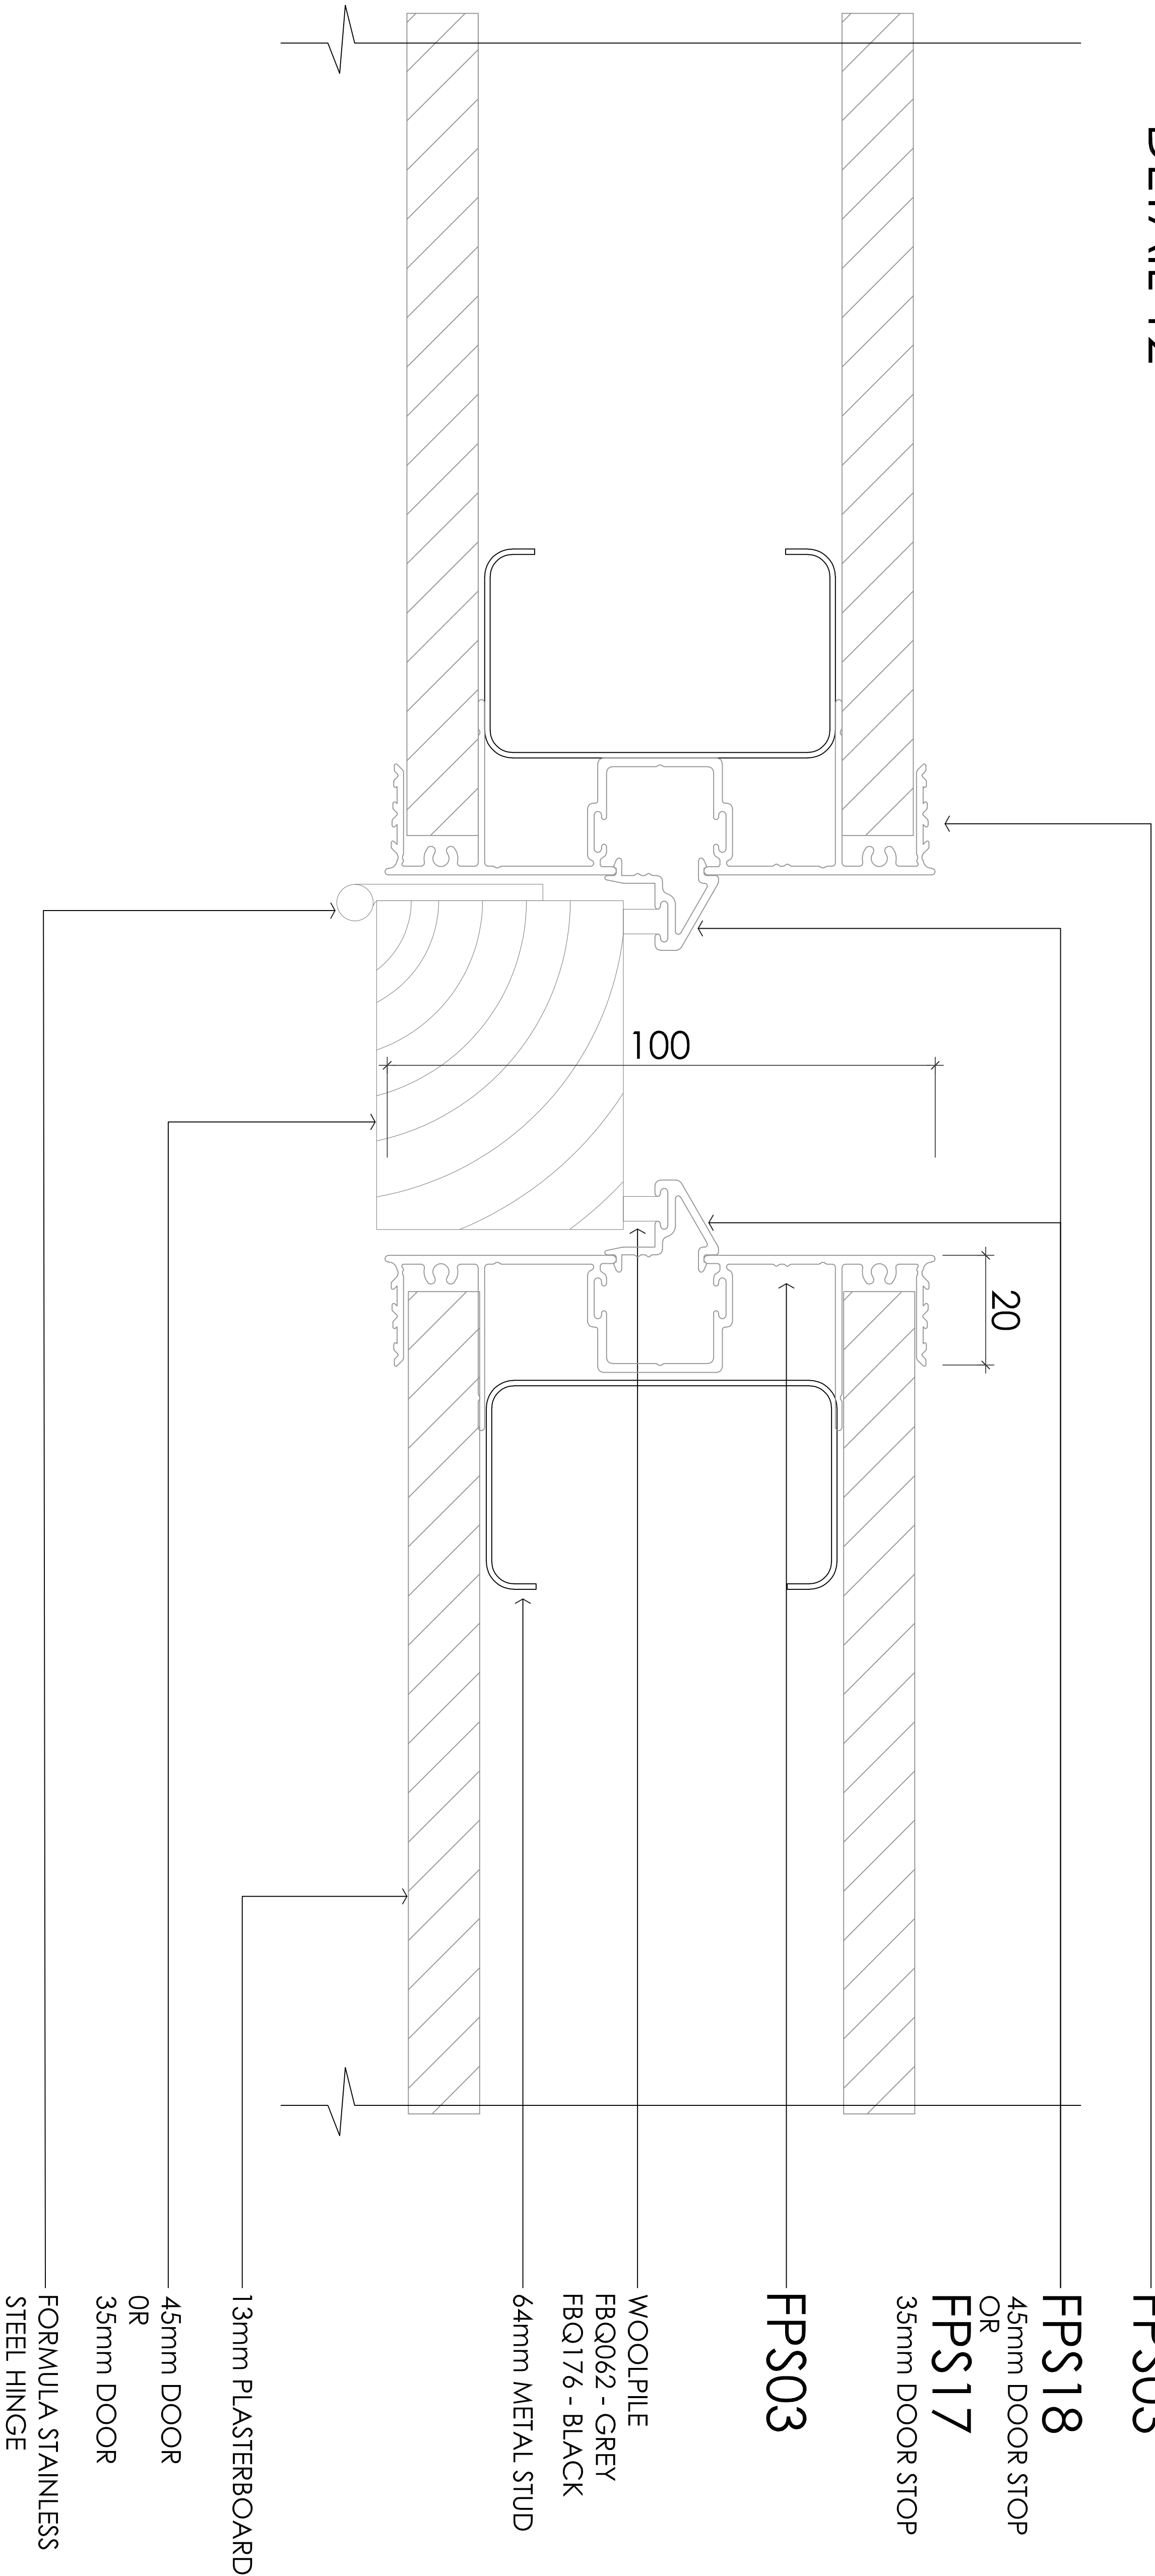

CLIENT:
Formula Interiors

ADDRESS:

DRAWING TITLE:
Detail 12
Neatwall Partition

PROJECT No: DRAWING No:
Detail 12

SCALE: ISSUE:
1:2@A4 D



Formula Interiors
Level 4, 27 Albert Avenue
Chatswood NSW 2067
Tel: +61 2 8440 2067
Fax: +61 2 8840 5811
www.formulainteriors.com.au

NOTE: DO NOT SCALE DIMENSIONS FROM DRAWINGS.
ALL SITE MEASUREMENTS AND SERVICES SHALL BE CHECKED
PRIOR TO THE COMMENCEMENT OF ANY WORKS.
THESE DRAWINGS AND DESIGN CONCEPTS REMAIN THE
PROPERTY OF FORMULA INTERIORS PTY LTD.

formula