


REV	REVISION DETAILS	DATE
A	DETAILS	09.10.12
B	DETAILS UPDATED	11.04.13
C	DETAILS UPDATED	22.04.13
D	DETAILS UPDATED	20.12.19

DETAIL 1

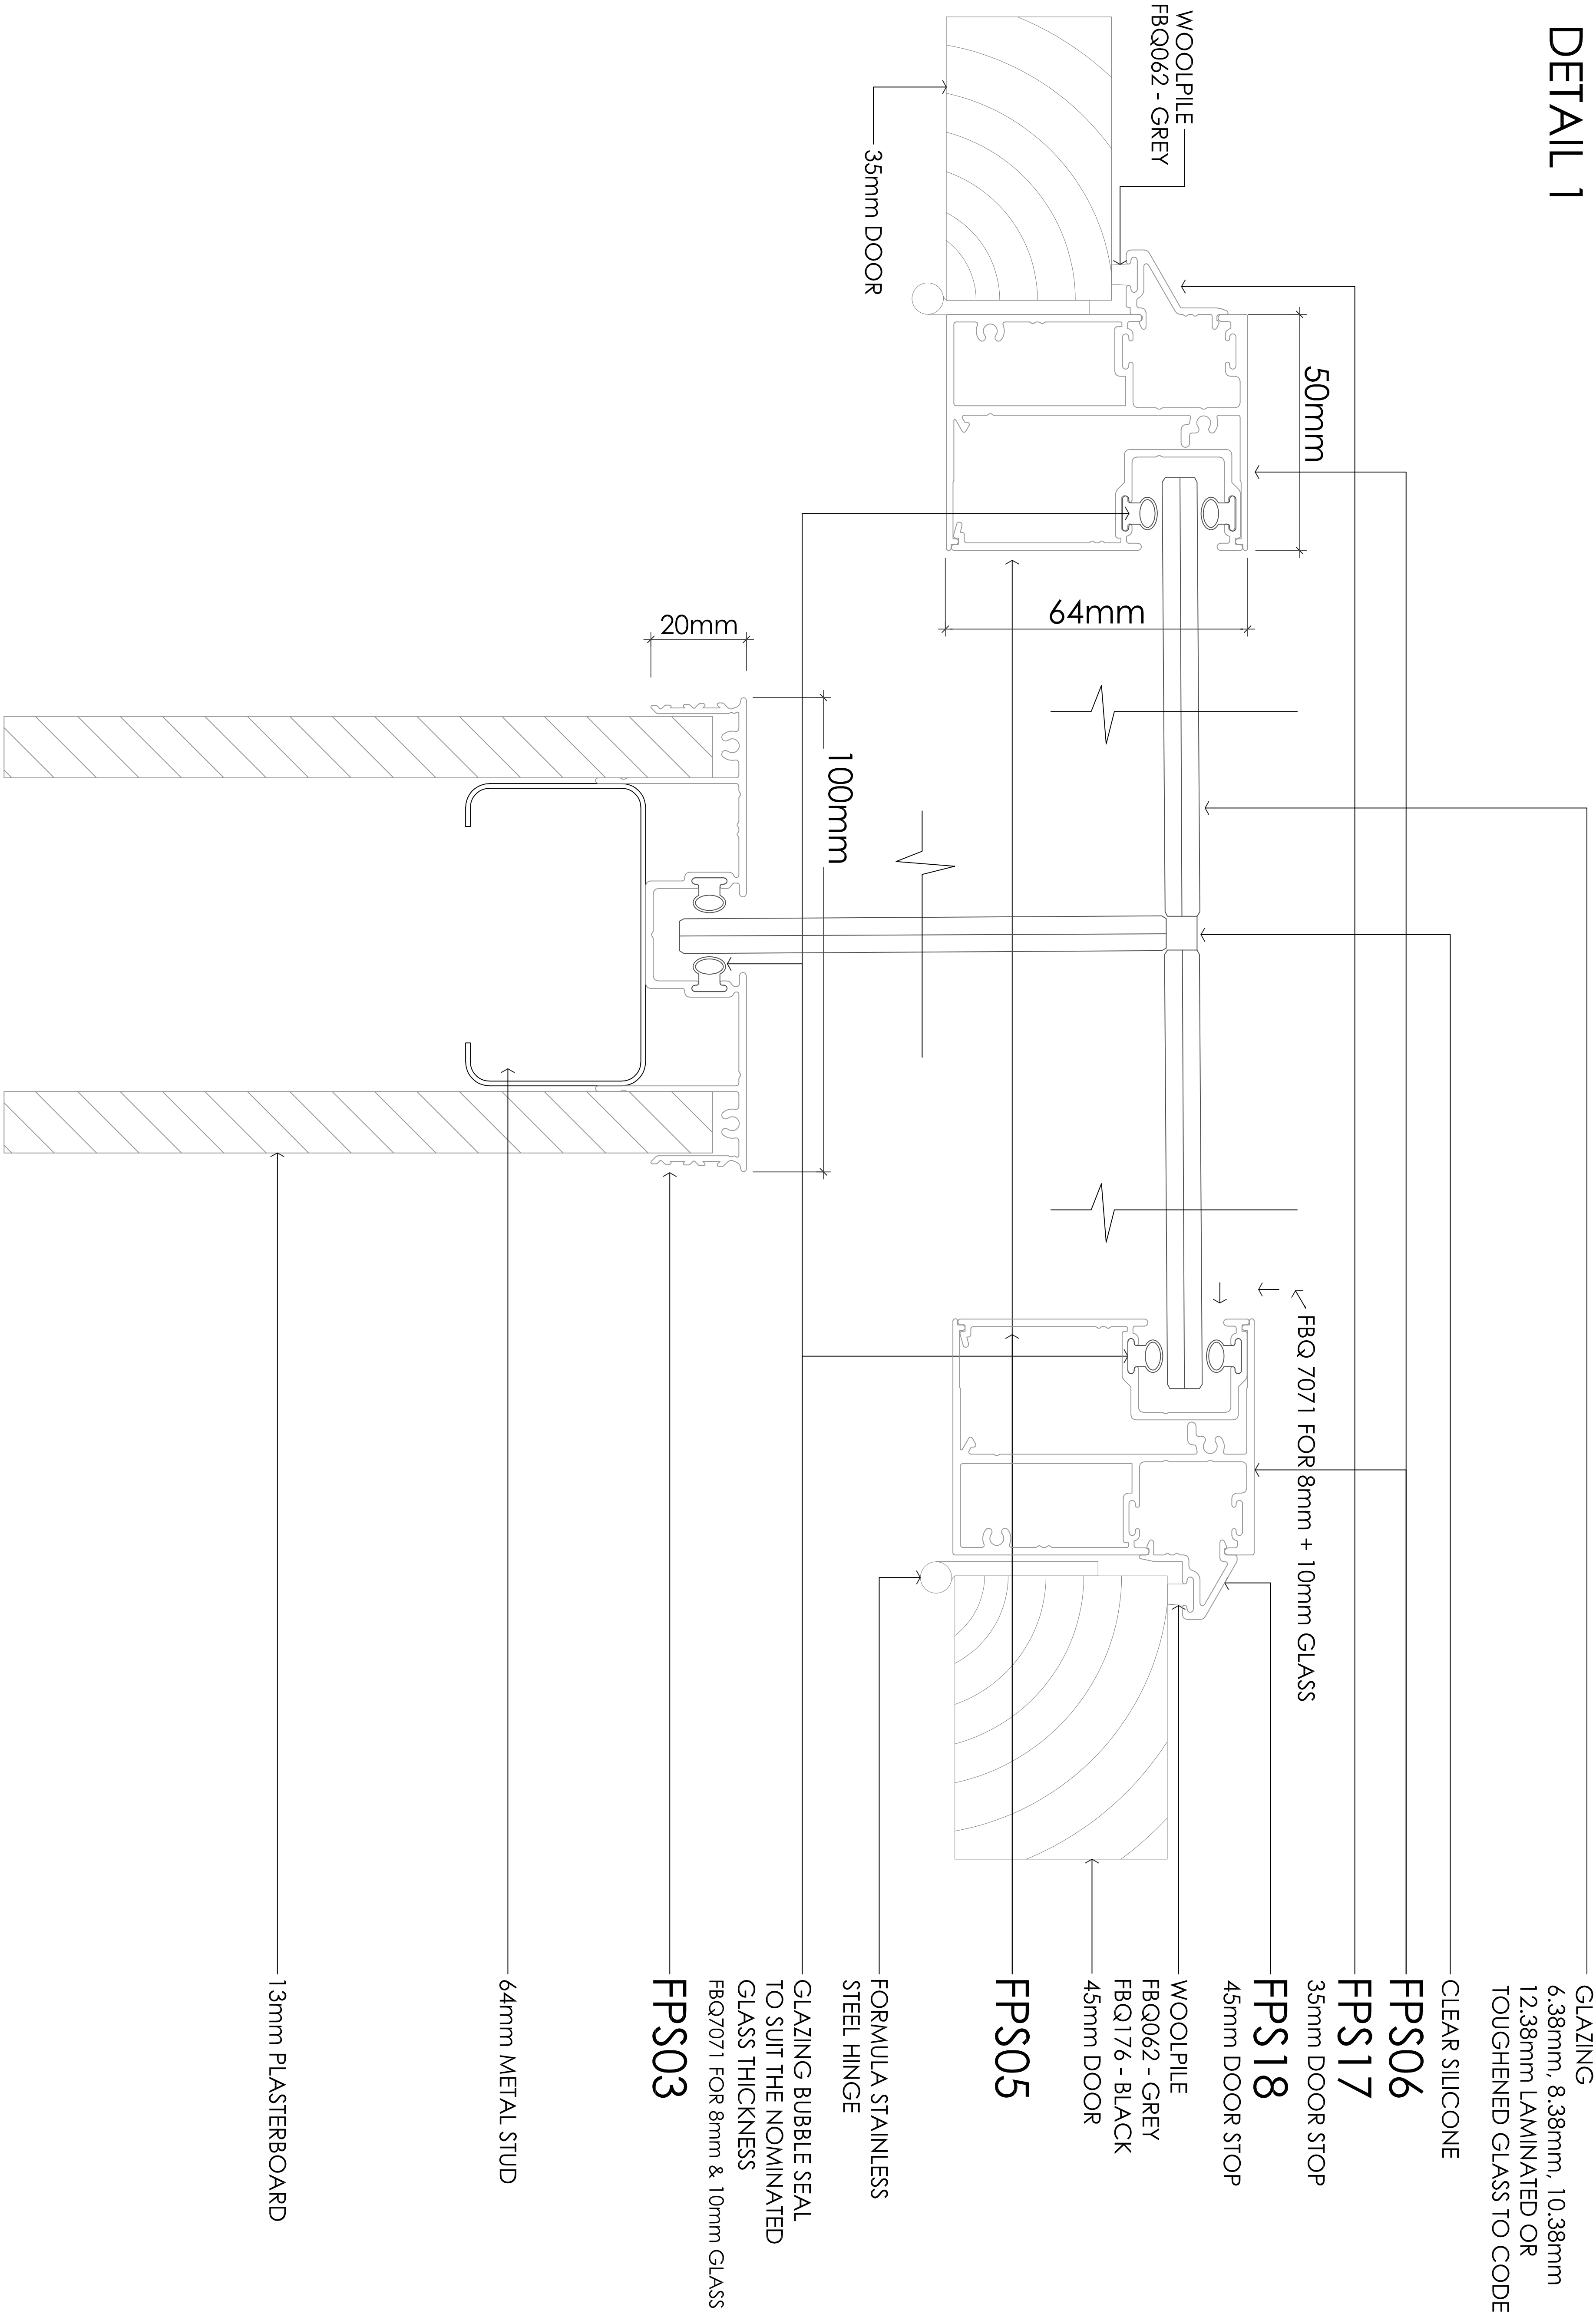

CLIENT:

Formula Interiors

ADDRESS:

DRAWING TITLE:

Detail 1  
Neatwall Partition

PROJECT No: DRAWING No:

Detail 1

SCALE: 1:2@A4

ISSUE: D



Formula Interiors  
Level 4, 27 Albert Avenue  
Chatswood NSW 2067  
Tel: +61 2 8440 2067  
Fax: +61 2 8840 5811  
www.formulainteriors.com.au

NOTE: DO NOT SCALE DIMENSIONS FROM DRAWINGS.  
ALL SITE MEASUREMENTS AND SERVICES SHALL BE CHECKED  
PRIOR TO THE COMMENCEMENT OF ANY WORKS.  
THESE DRAWINGS AND DESIGN CONCEPTS REMAIN THE  
PROPERTY OF FORMULA INTERIORS PTY LTD.

formula